


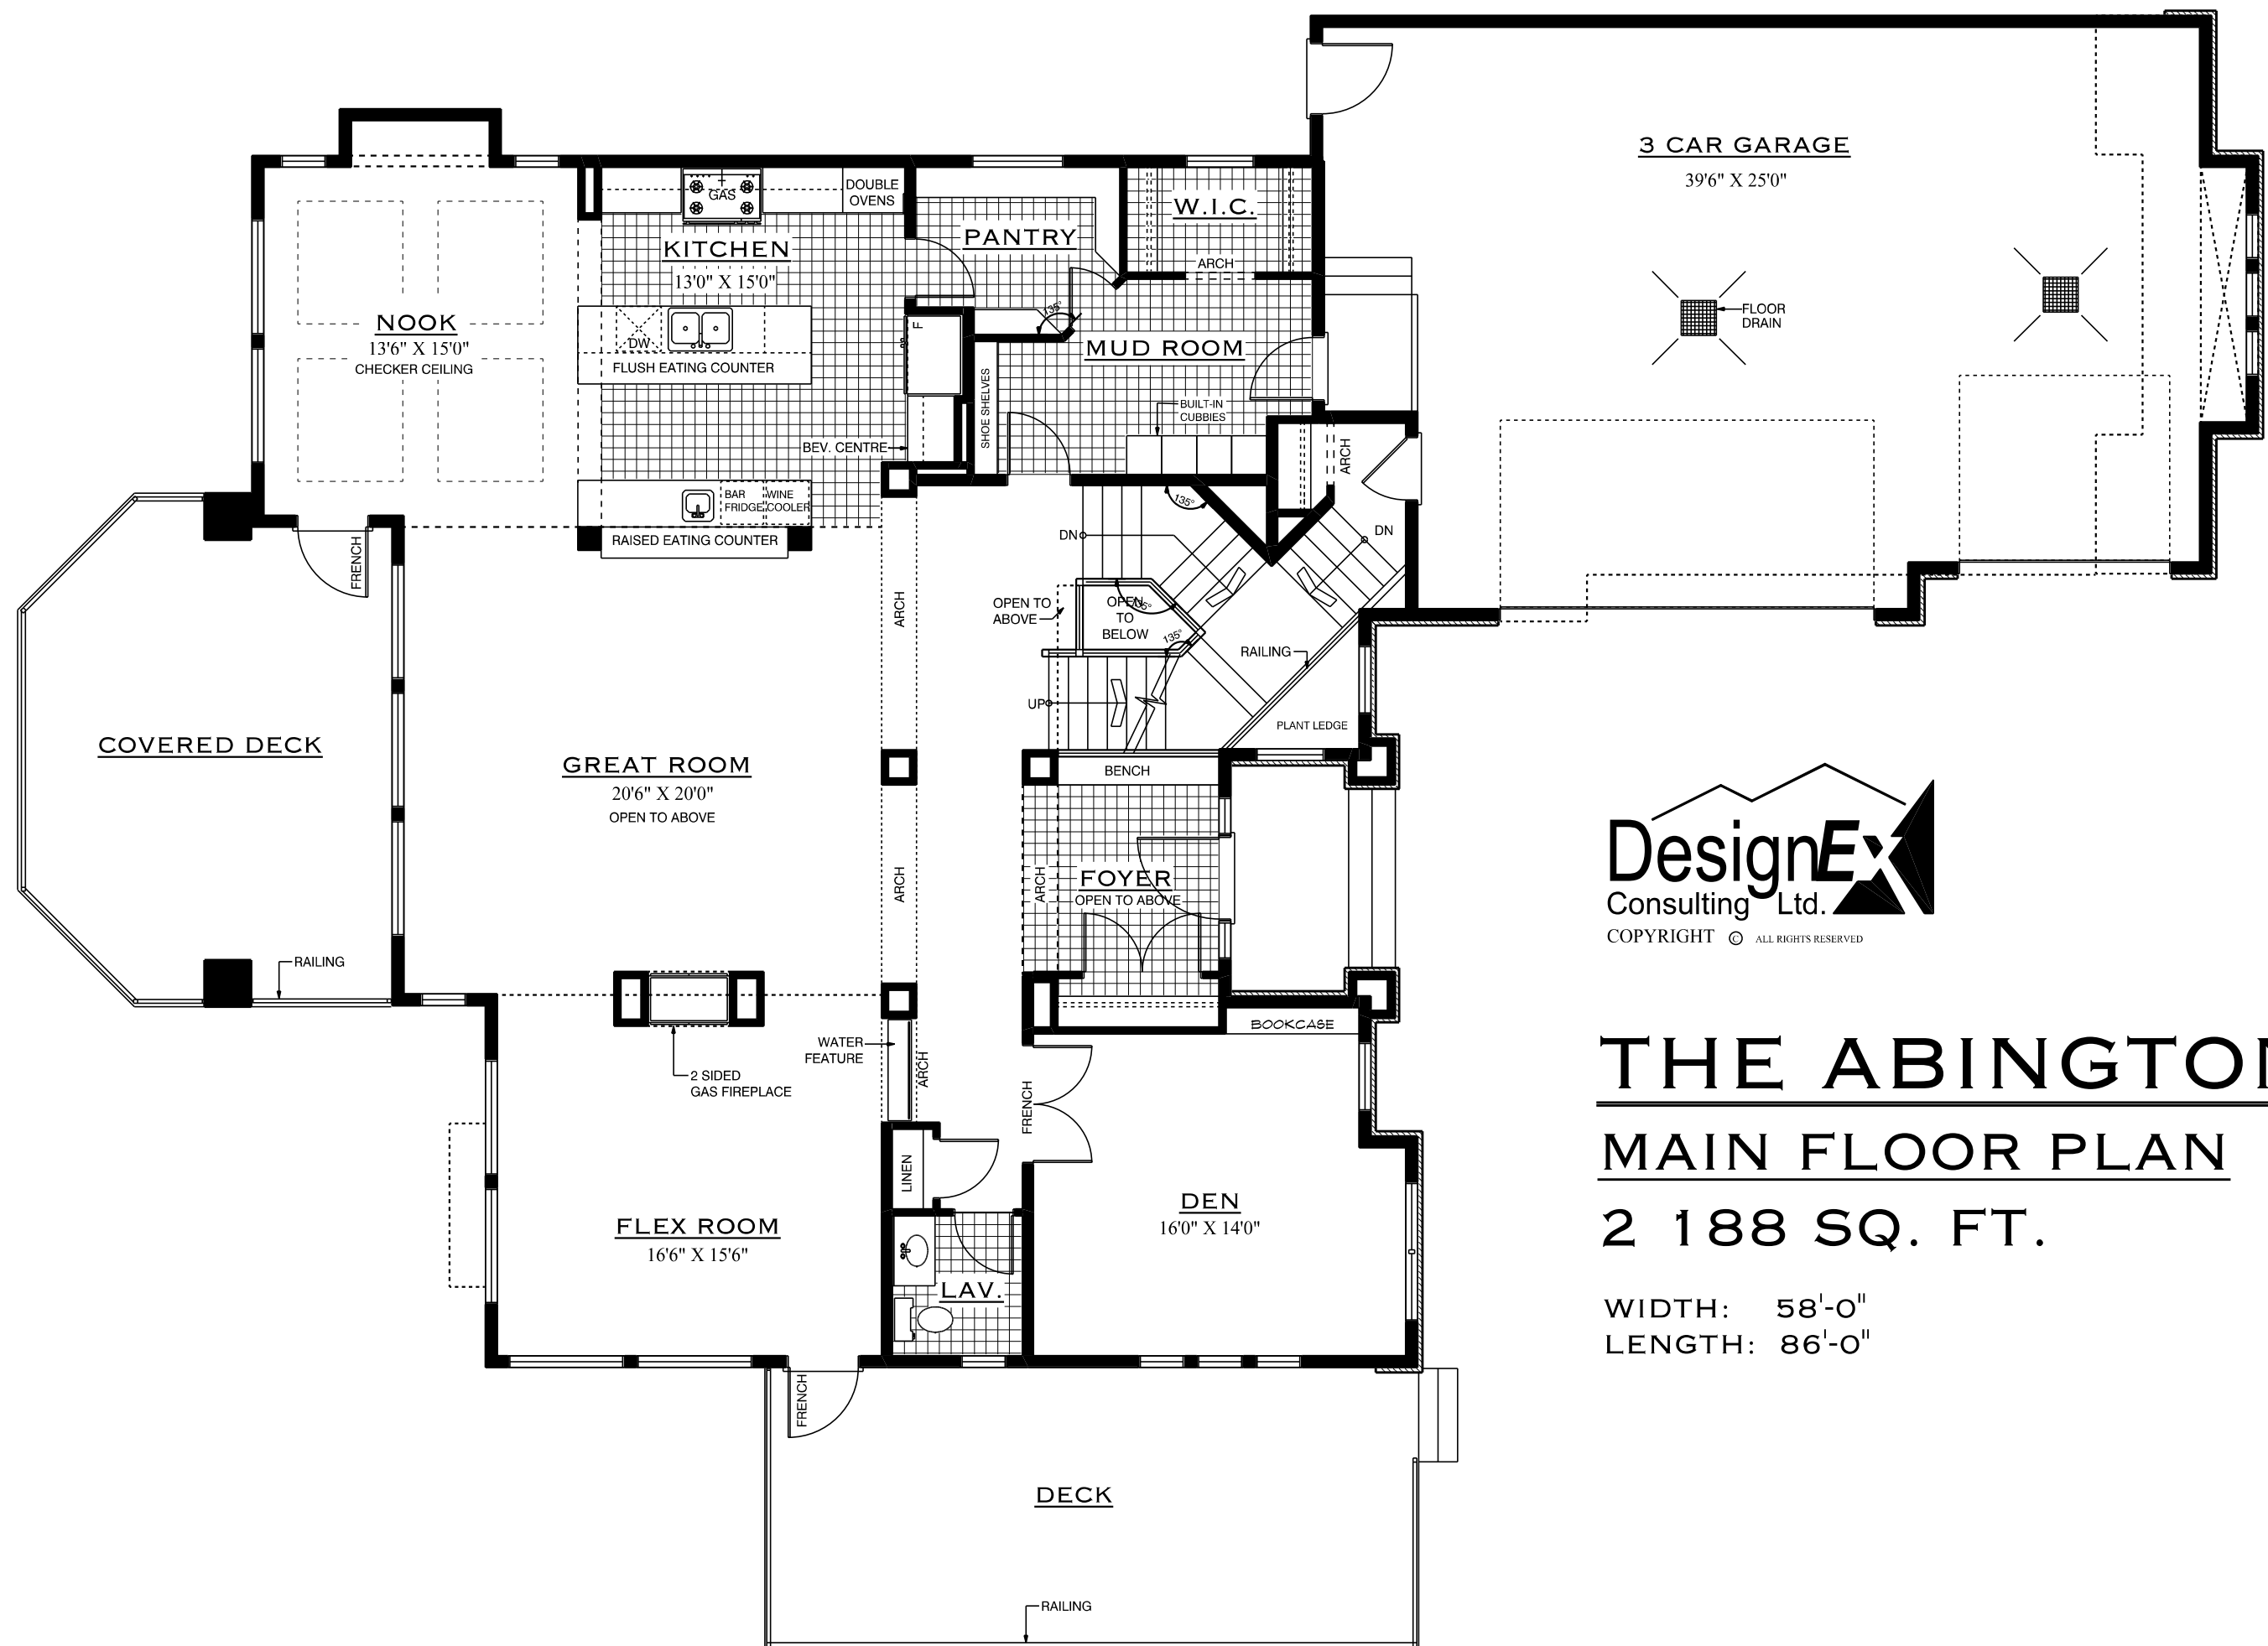

DesignEx
Consulting Ltd.
COPYRIGHT © ALL RIGHTS RESERVED

THE ABINGTON

MAIN FLOOR PLAN

2 188 SQ. FT.

WIDTH: 58'-0"
LENGTH: 86'-0"