


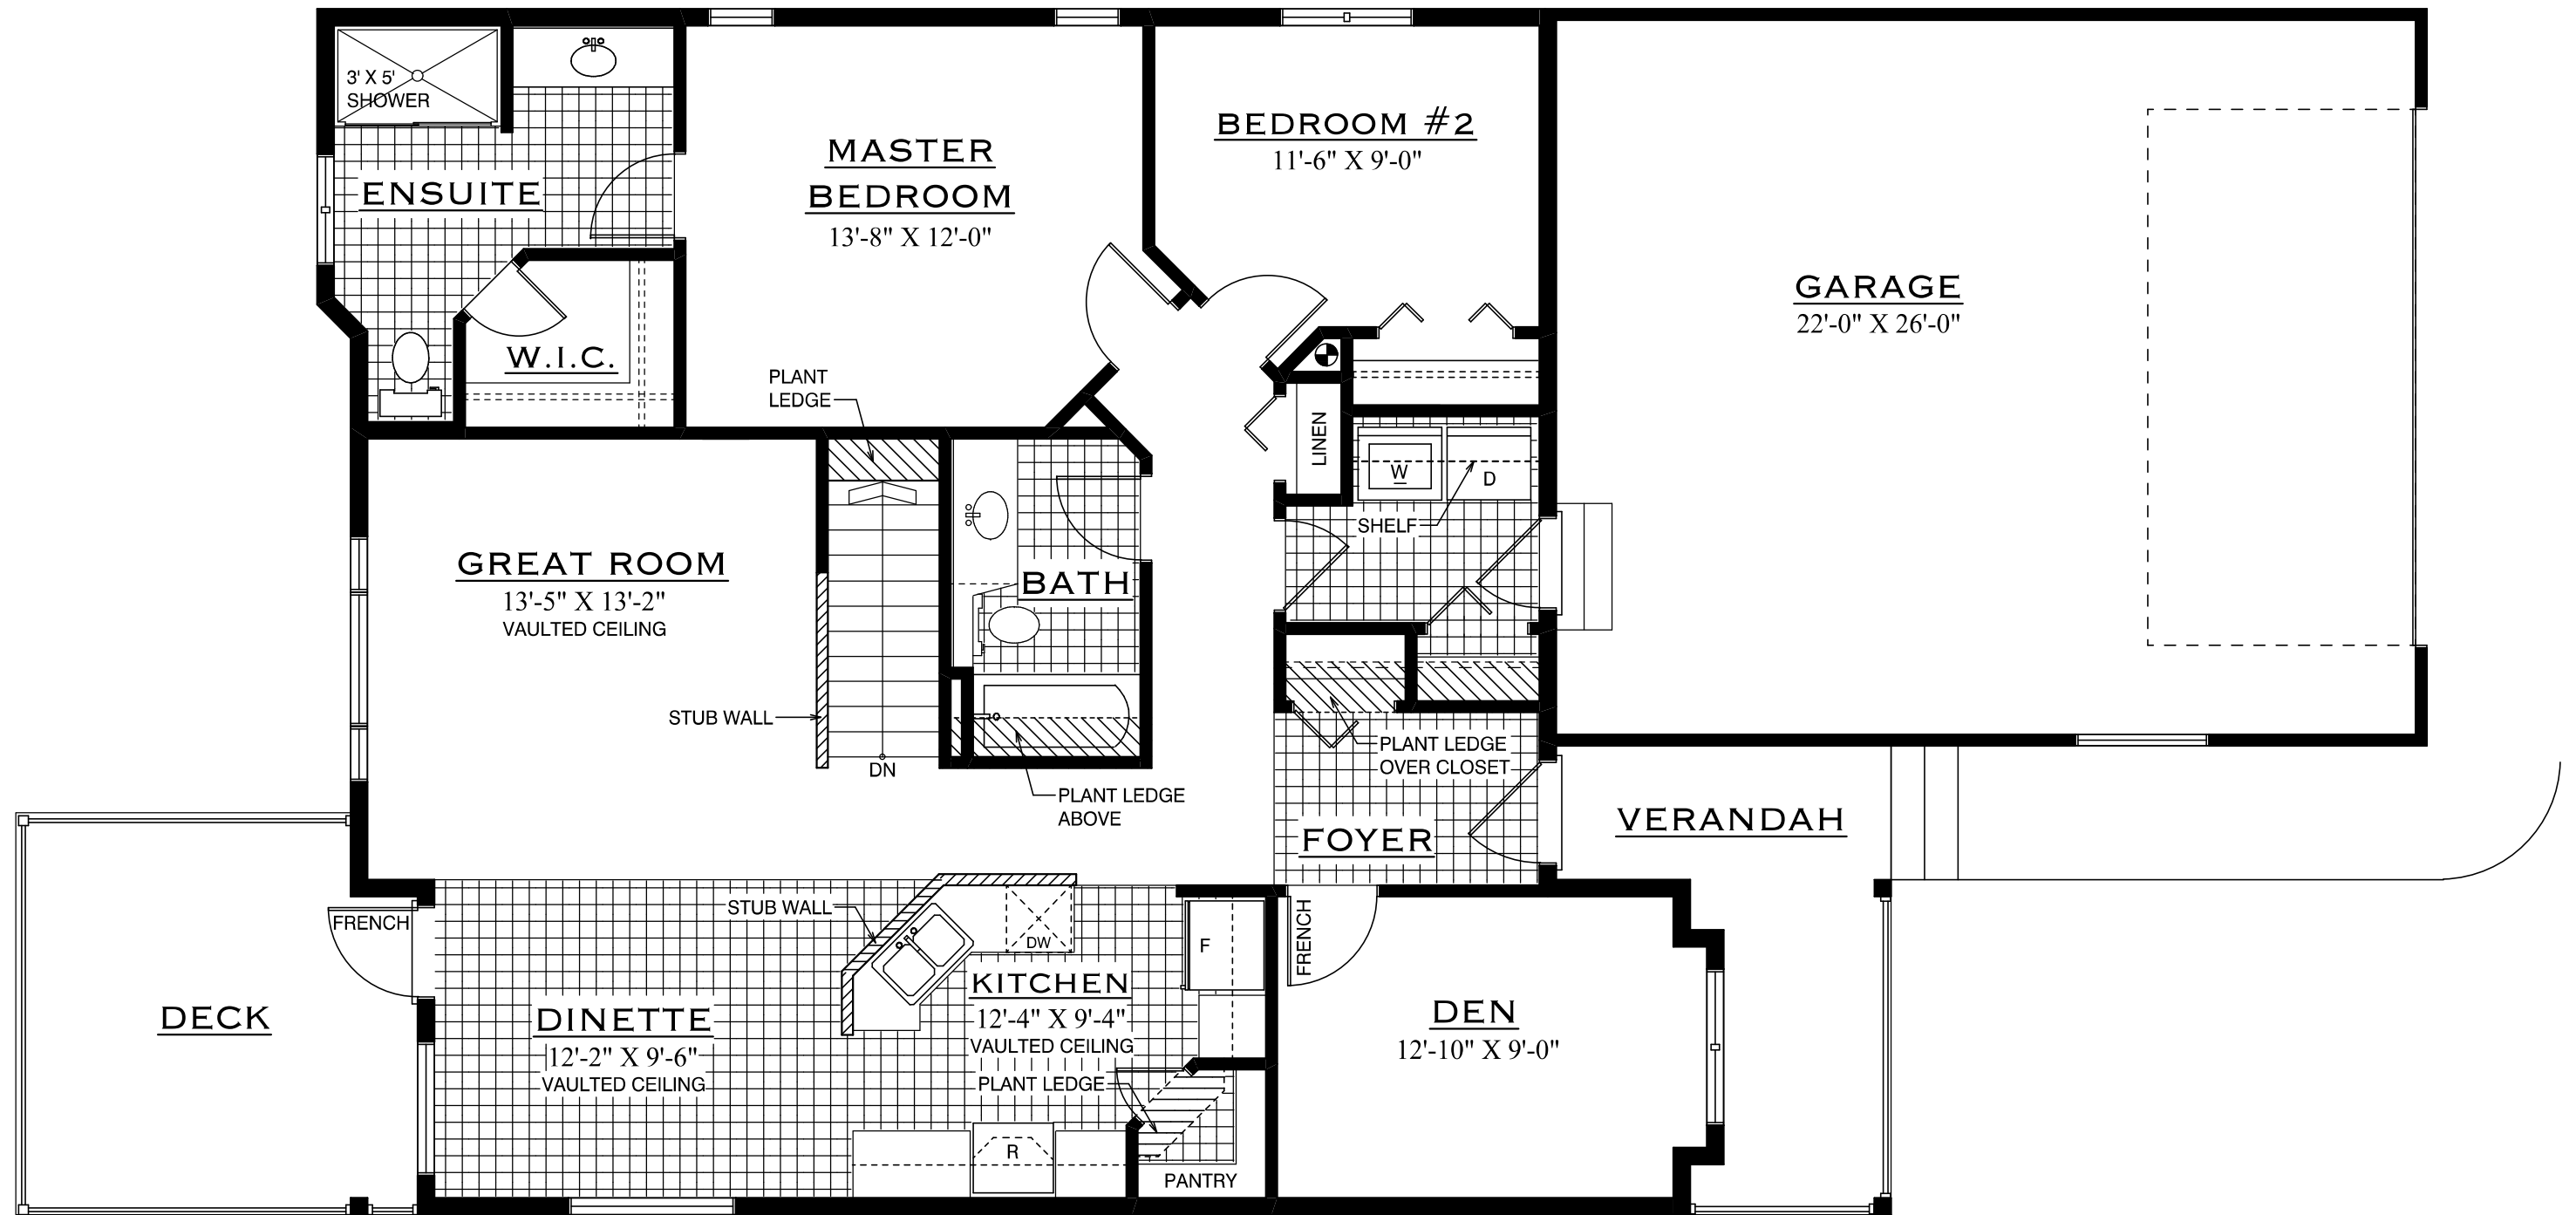

THE GRANT MAIN FLOOR PLAN

1 333 SQ.FT.

WIDTH = 36'-0"

LENGTH = 63'-0"