


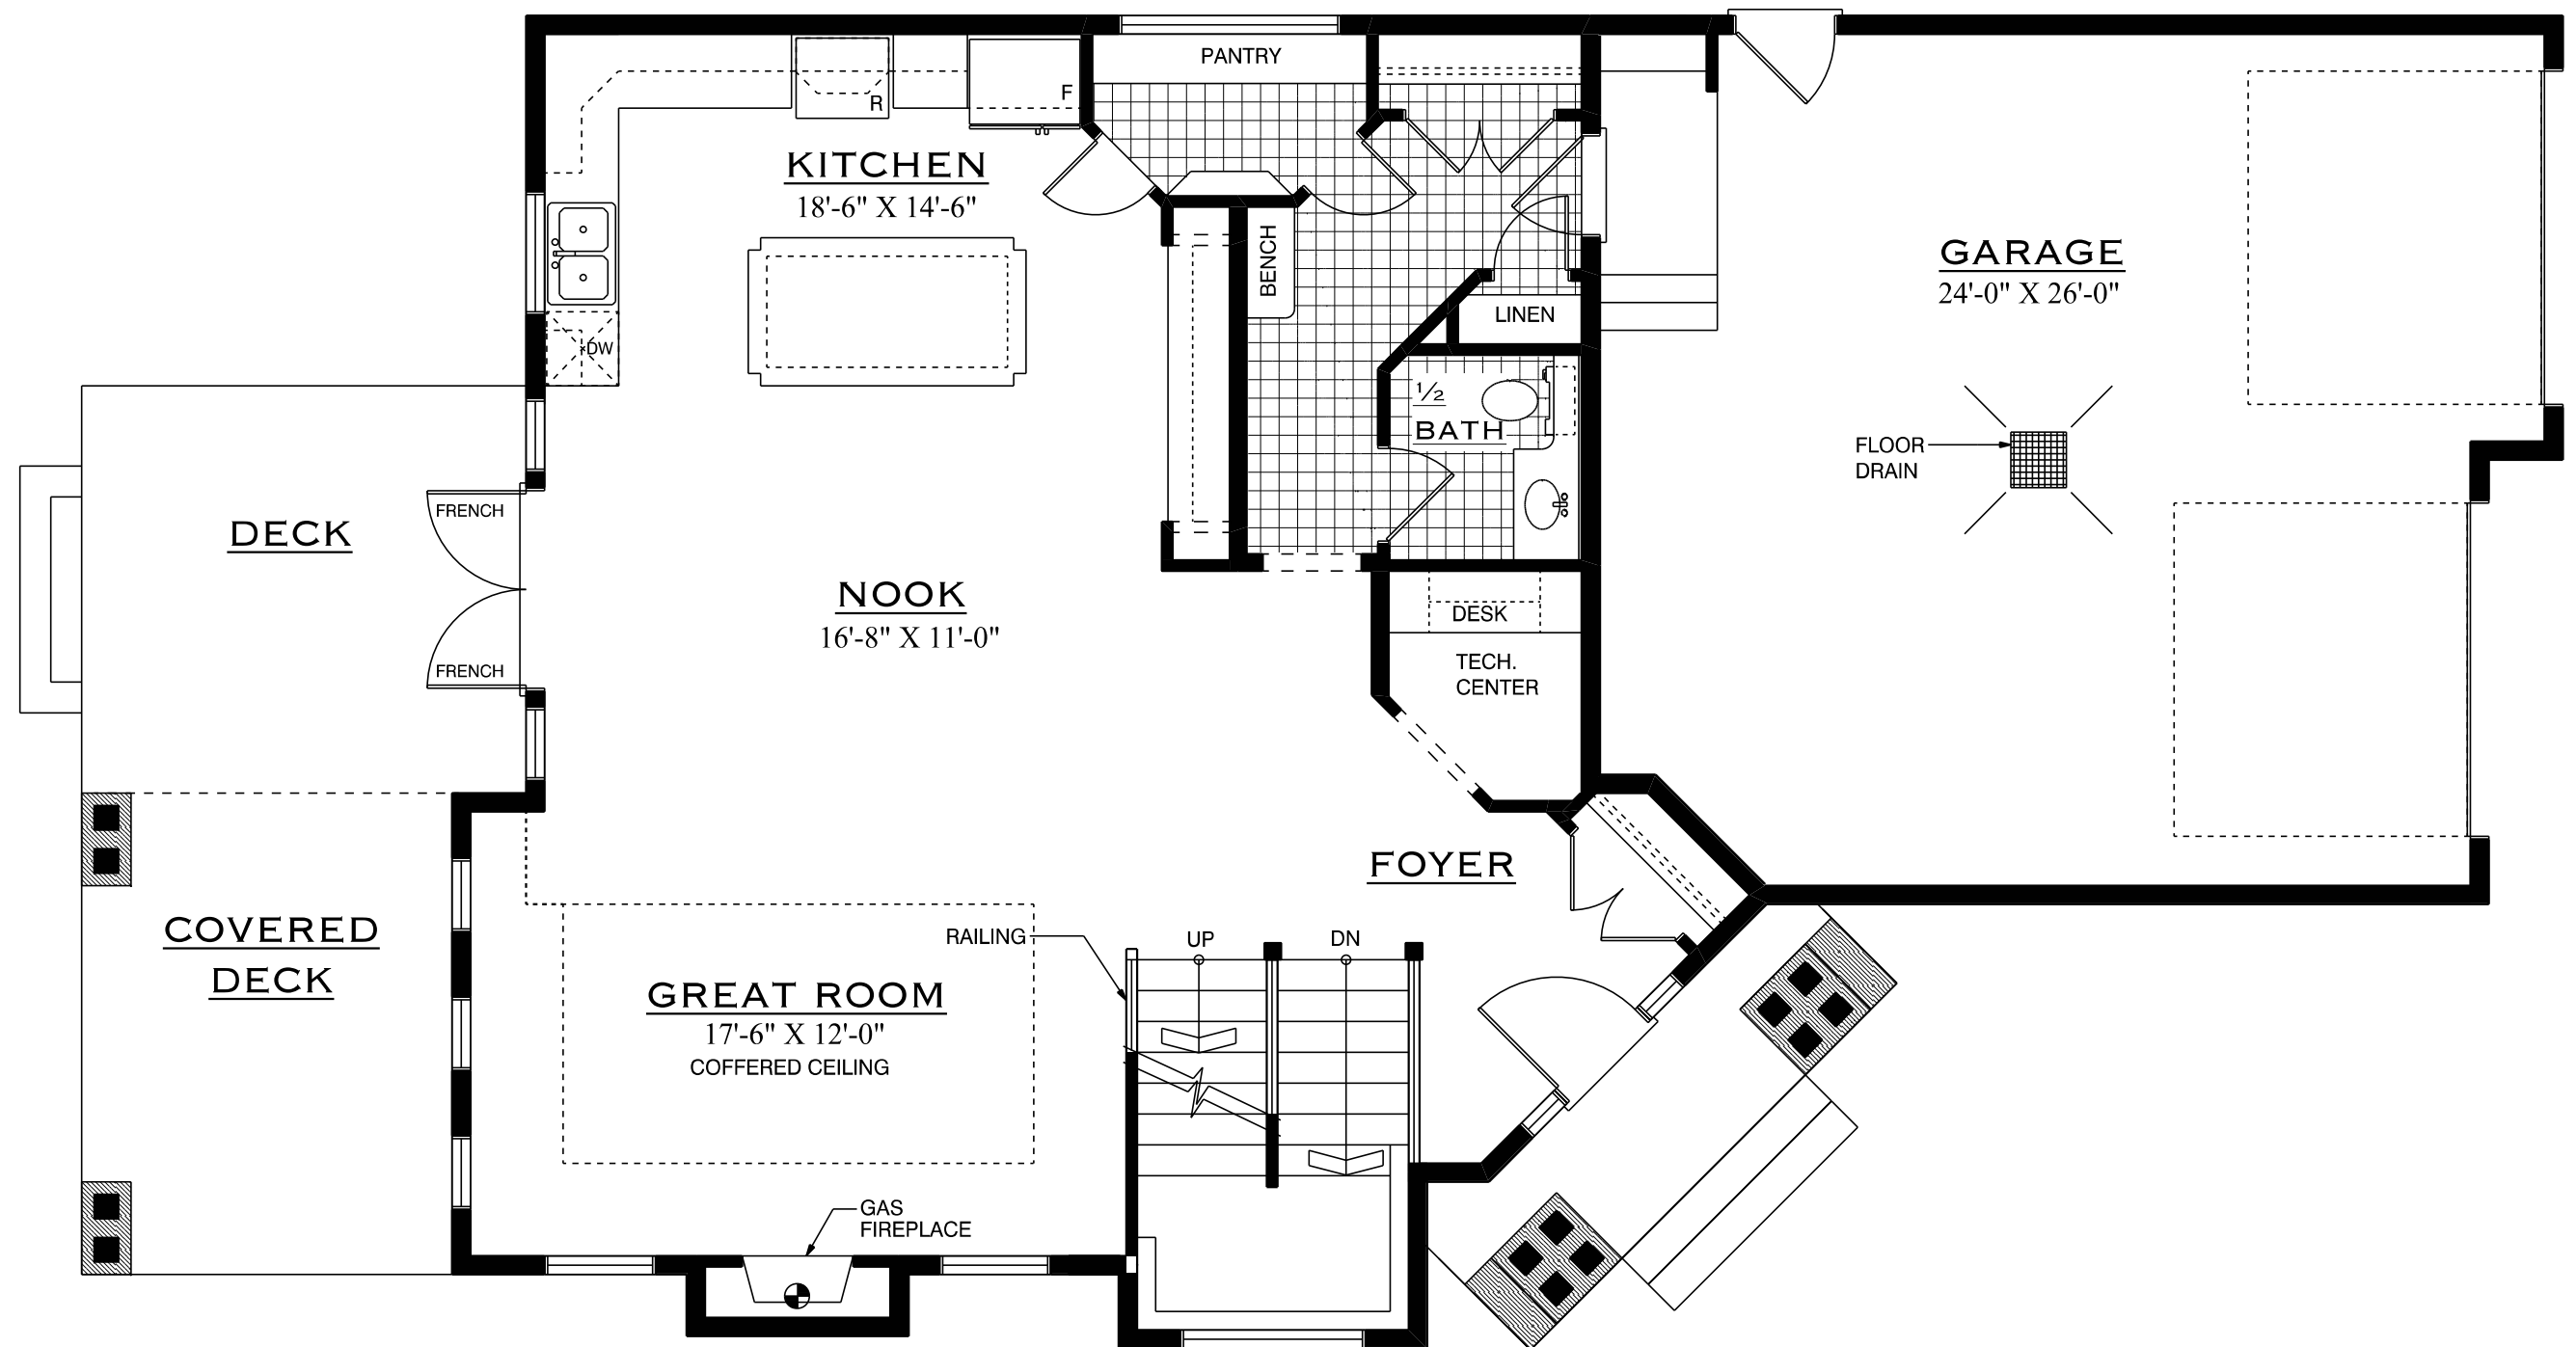

THE DRAYTON MAIN FLOOR PLAN

1 034 SQ. FT.

WIDTH = 36'-0"

LENGTH = 57'-0" / 64'-8"